


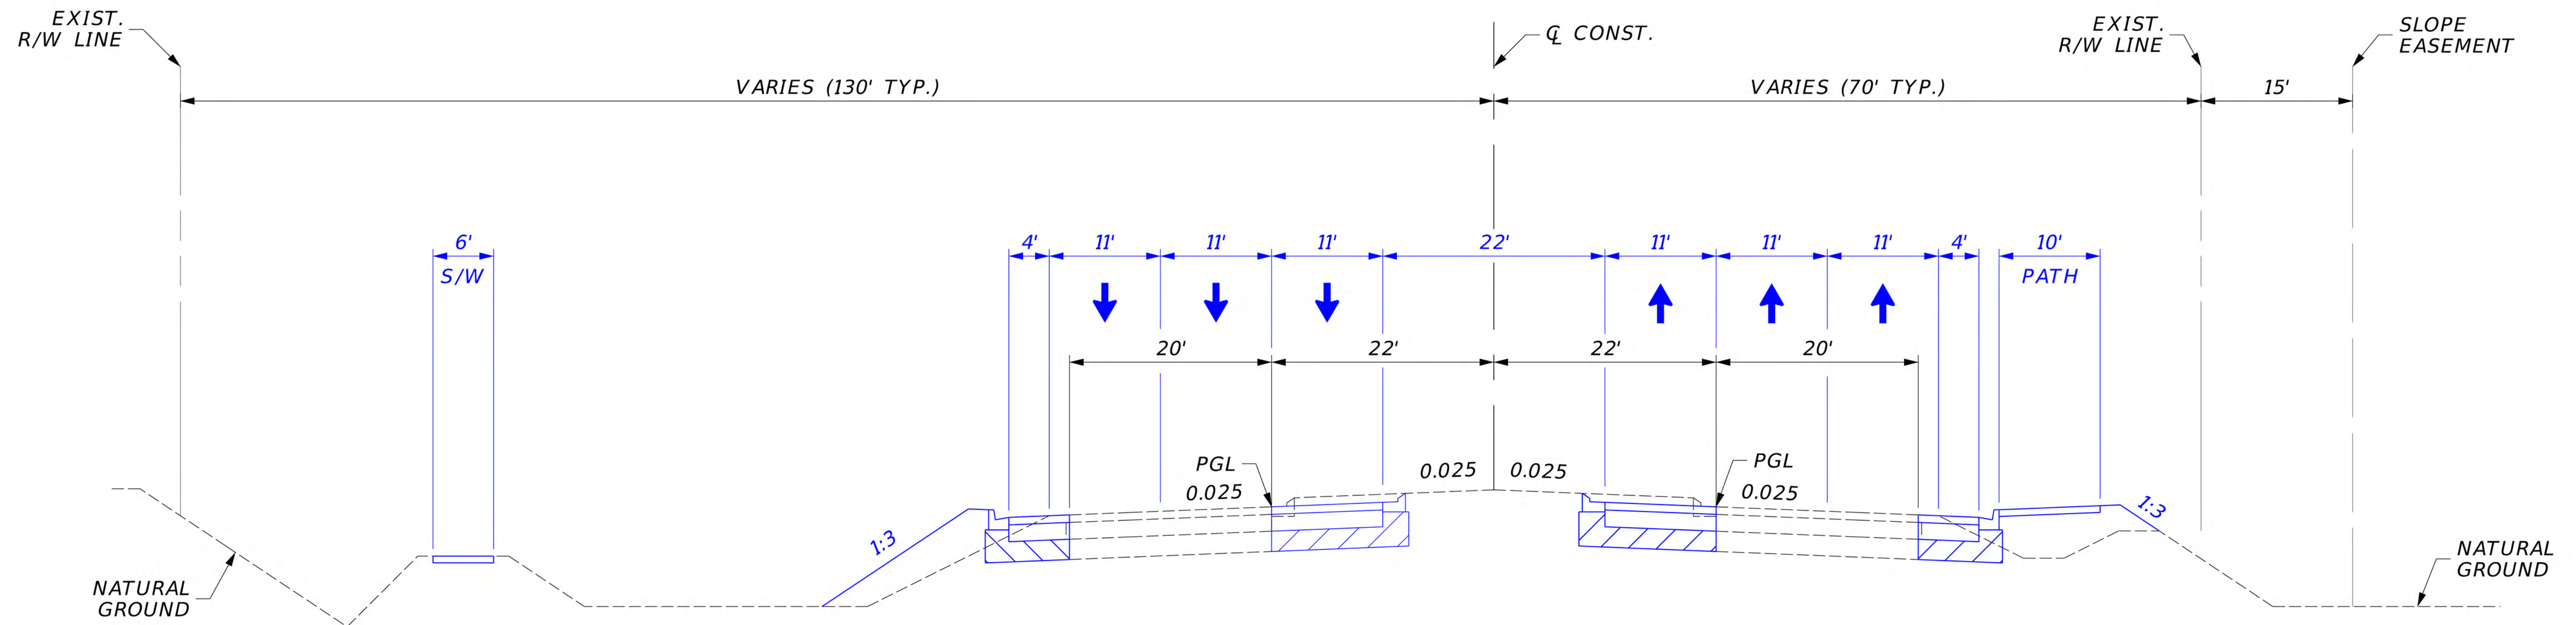


**TYPICAL SECTION A  
BEN HILL GRIFFIN PARKWAY  
TO FIRE HOUSE LANE  
PHASE I**

| LEGEND                                       |          |
|----------------------------------------------|----------|
| <span style="color: blue;">———</span>        | PROPOSED |
| <span style="color: black;">- - - - -</span> | EXISTING |

**SECTION A**

- Previously permitted for ultimate 6 lane (thru power lines)
- Sufficient ROW for ultimate 6 lane
- Portion of ultimate 6 lane constructed in 2012
- Lanes 5 and 6 require intersection improvements at BHG
- Full 6 lanes



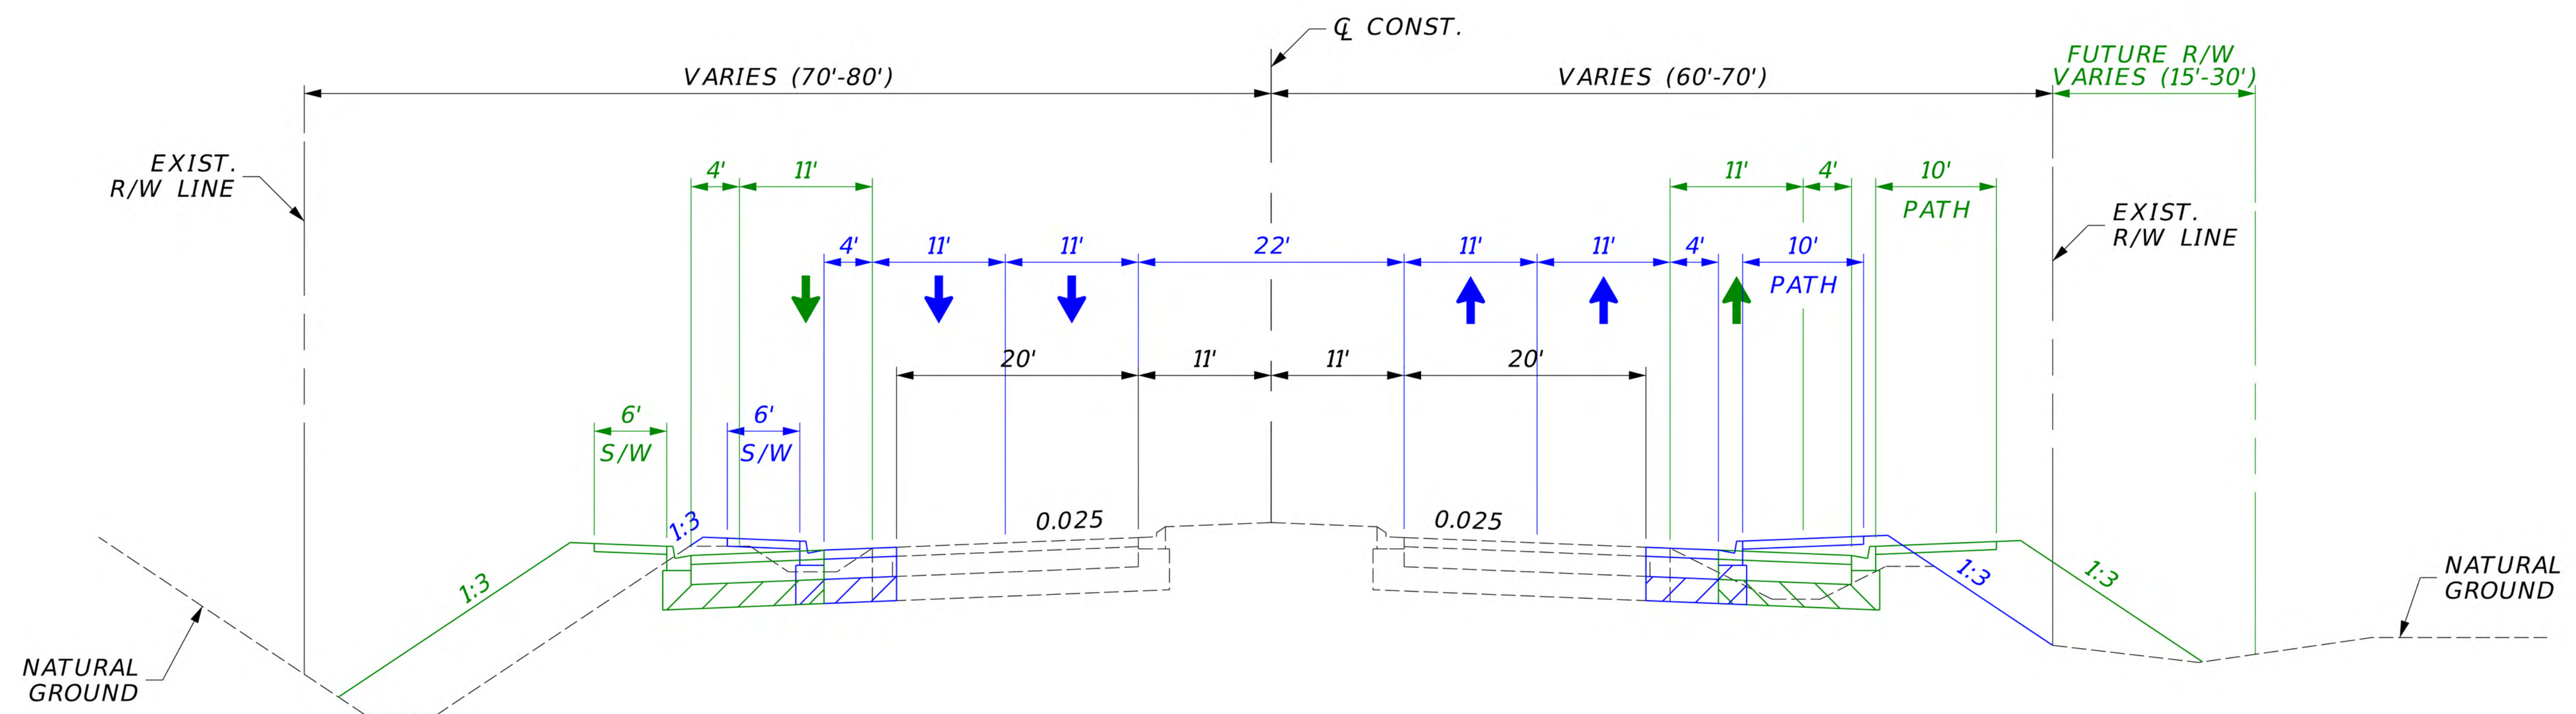

**TYPICAL SECTION B  
FIRE HOUSE LANE TO  
EAST SIDE OF WILDCAT RUN  
PHASE I**

**LEGEND**

- PROPOSED
- FUTURE
- EXISTING

**SECTION B**

- Previously permitted for ultimate 4 lane
- Portion (inside) of ultimate 4 lane constructed in 2012
- ROW width varies (130' to 145')
- Need additional ROW (South Side) to accommodate ultimate 6 lane section
- Future 6 lane widening will require outside widening


# Corkscrew Road Widening Improvements

FROM BEN HILL GRIFFIN PARKWY TO ALICO ROAD

TYPICAL SECTION  
LEE COUNTY, FLORIDA  
FEBRUARY 26, 2020

**JOHNSON**  
ENGINEERING



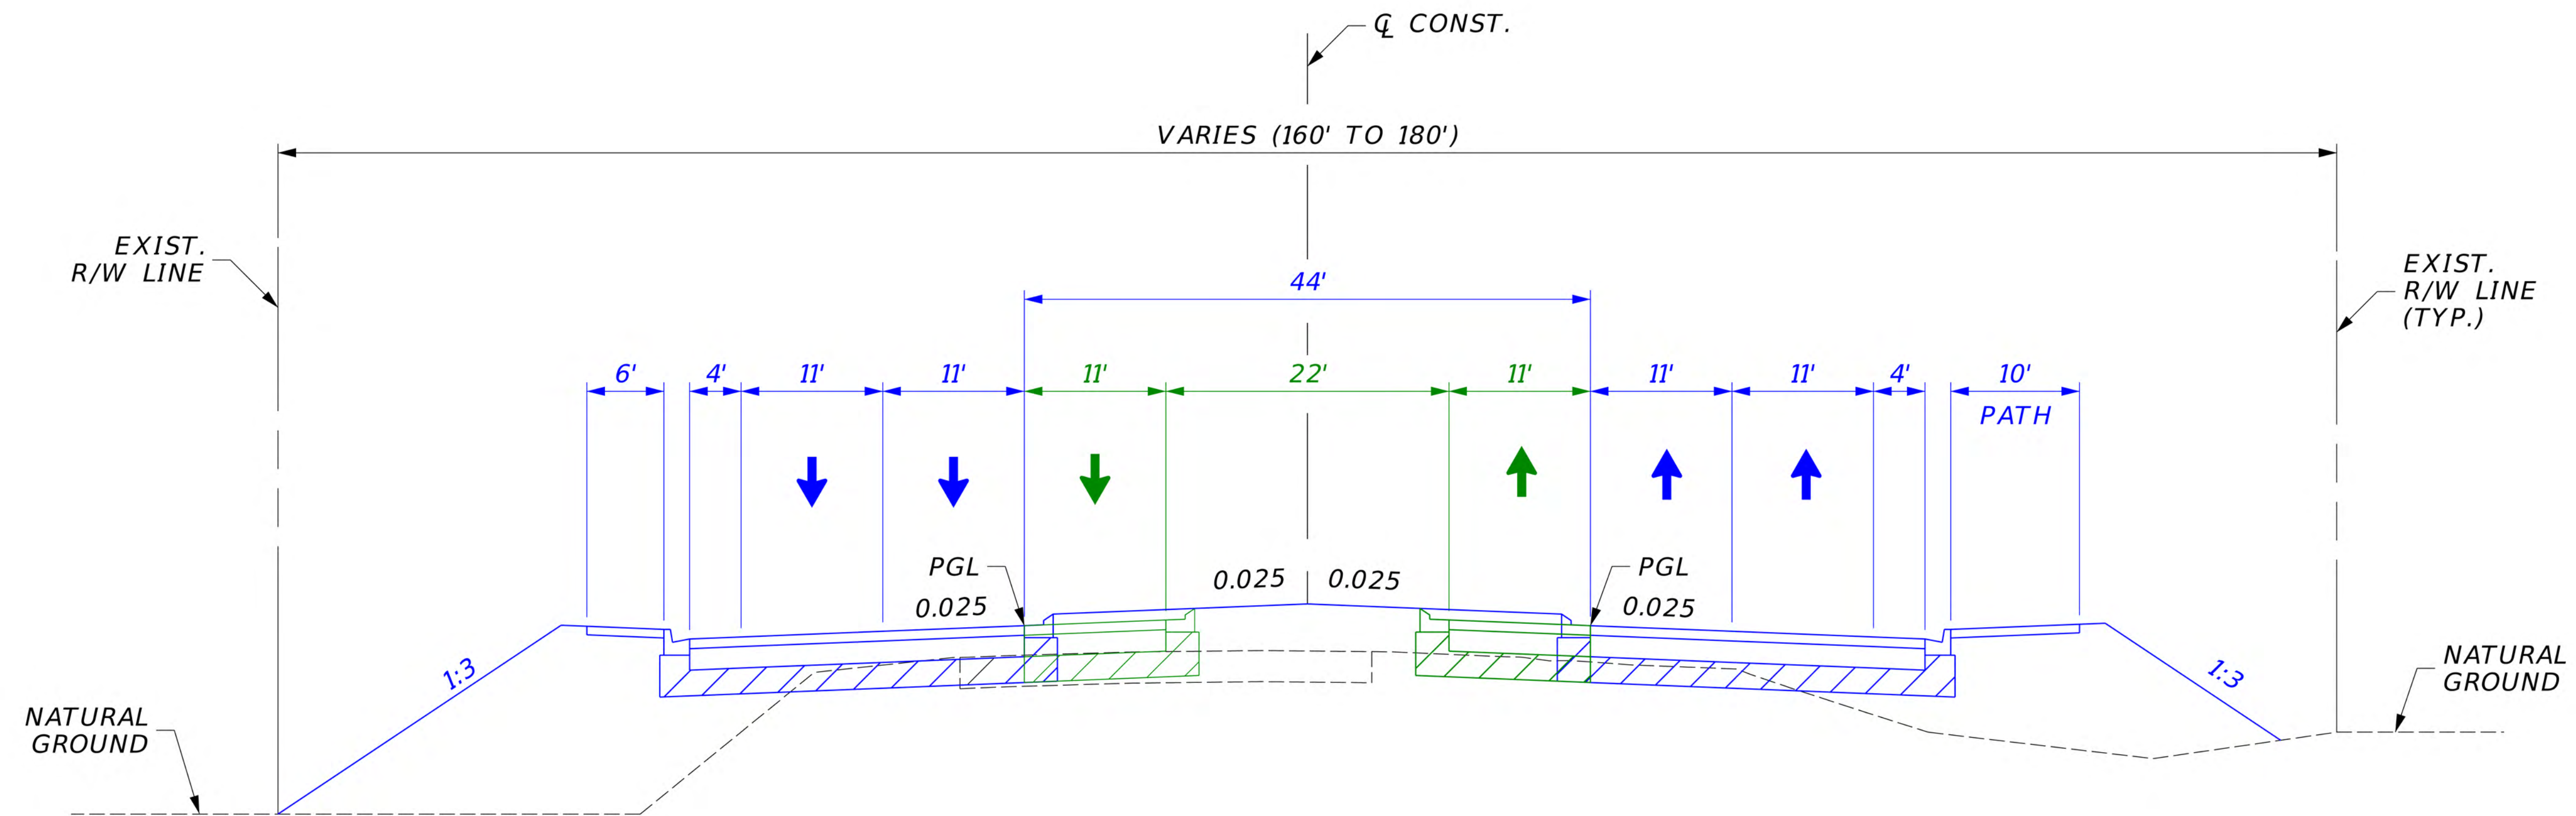

**TYPICAL SECTION C  
EAST SIDE OF WILDCAT RUN  
TO BELLA TERRA BOULEVARD  
PHASE I**

| LEGEND                                 |          |
|----------------------------------------|----------|
| <span style="color: blue;">—</span>    | PROPOSED |
| <span style="color: green;">—</span>   | FUTURE   |
| <span style="color: black;">---</span> | EXISTING |

#### SECTION C

- Previously permitted for ultimate 4 lane
- Existing is original 2 lane
- ROW width varies (160' to 180')
- Widen median allows for future inside 6 lane widening


# Corkscrew Road Widening Improvements

FROM BEN HILL GRIFFIN PARKWAY TO ALICO ROAD

TYPICAL SECTION  
LEE COUNTY, FLORIDA  
FEBRUARY 26, 2020

**JOHNSON**  
ENGINEERING



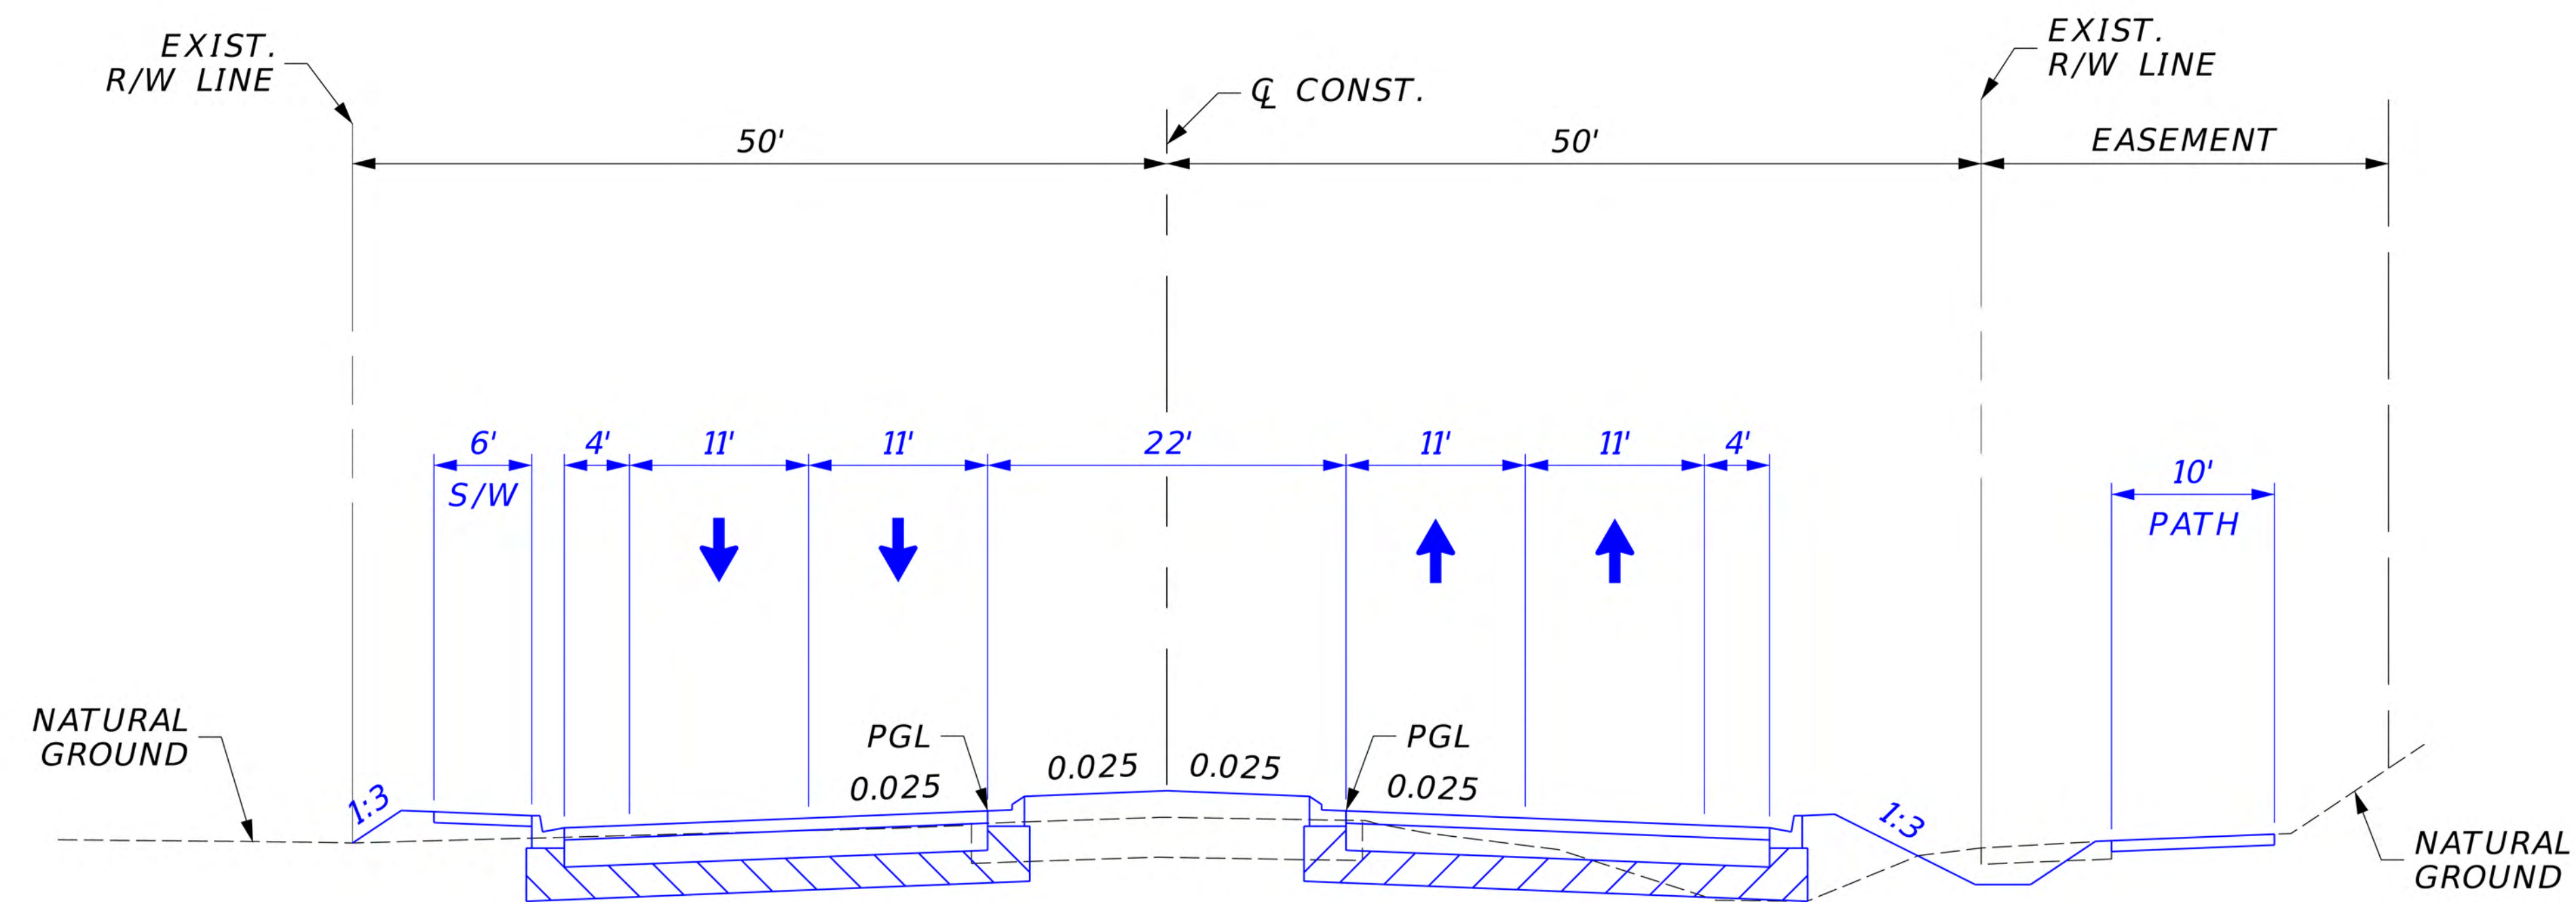

**TYPICAL SECTION D  
BELLA TERRA BOULEVARD  
TO ALICO ROAD  
PHASE II**

| LEGEND                                  |          |
|-----------------------------------------|----------|
| <span style="color: blue;">——</span>    | PROPOSED |
| <span style="color: black;">----</span> | EXISTING |

**SECTION D**

- No previously permitted improvements
- Existing 2 lane
- 100' Existing ROW with "condensed" 4 lane urban typical section
- Easement on south side

# Corkscrew Road Widening Improvements

FROM BEN HILL GRIFFIN PARKWY TO ALICO ROAD

TYPICAL SECTION  
LEE COUNTY, FLORIDA  
FEBRUARY 26, 2020

**JOHNSON**  
ENGINEERING